


# CORNER RECORD

Agency Index Bk 20 Pg 85  
Document Number 20180072

City of Roseville County of Placer, California  
Brief Legal Description CL BC on Washington Blvd. 621.42' North of Hallissy Dr. per R Maps 24 O.R.P.C

## CORNER TYPE

## COORDINATES (Optional)

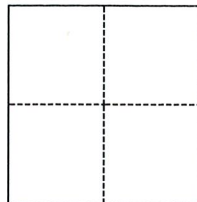

- ☐ Government Corner ☐ Control  
☐ Meander ☒ Property  
☐ Rancho ☐ Other

Date of Survey June 20, 2018

N. \_\_\_\_\_ E. \_\_\_\_\_  
Elevation \_\_\_\_\_  
Units ☐ Metric ☐ U.S. Survey Foot  
Horizontal Datum \_\_\_\_\_  
Zone \_\_\_\_\_ Epoch Date \_\_\_\_\_  
Vertical Datum \_\_\_\_\_  
☐ Complies with Public Resources Code §§8801-8819  
☐ Complies with Public Resources Code §§8890-8902

S.22 T.11N R.6E

PLS Act Ref.: ☐ 8765(d) ☒ 8771 ☐ 8773 ☐ Other:  
Corner/  
Monument: ☐ Left as found ☐ Established ☐ Rebuilt ☒ Pre-Construction  
☐ Found and tagged ☐ Reestablished ☐ Referenced ☐ Post-Construction

Narrative of corner identified and monument as found, set, reset, replaced, or removed:

☐ See sheet #2 for description(s):

Found Copperweld Monument in Monument Well on the Centerline of Washington Blvd at the beginning of the curve 621.42' North of Hallissy Dr. as set on Book R of Maps, at Page 24 and as shown on Book S of Maps, at Page 17. Set Cut Crosses at the Top of Curb as reference ties.

## SURVEYOR'S STATEMENT

This Corner Record was prepared by me or under my direction in conformance with

the Professional Land Surveyors' Act on 6/20/18

Signed Ryan L. Ming P.L.S. or R.C.E. No. 8409



## COUNTY SURVEYOR'S STATEMENT

This Corner Record was received \_\_\_\_\_


and examined and filed July 16, 2018

Signed Leslie Amsberry P.L.S. or R.C.E. No. 6584

Title County Surveyor

County Surveyor's Comment



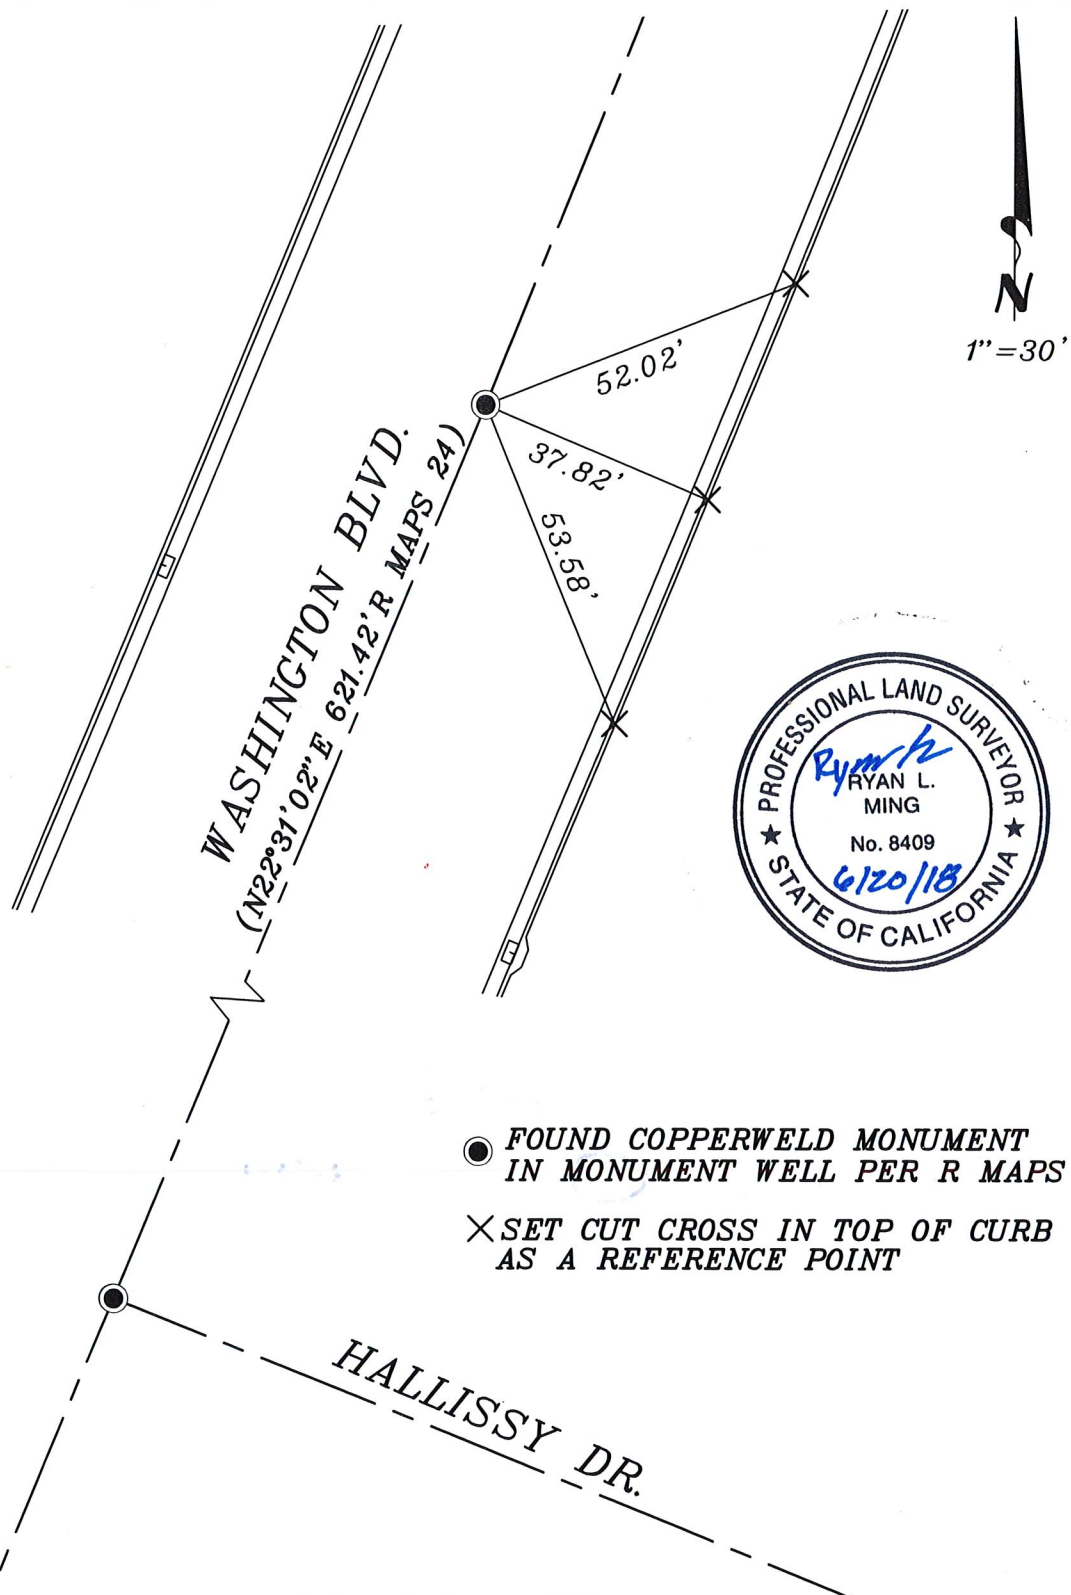

DATE:

SHEET 2 OF 2

WASHINGTON BLVD.

2018 ROLLER COMPACTED CONCRETE PAVEMENT PROJECT

CITY OF ROSEVILLE

PLACER COUNTY

STATE OF CALIFORNIA

**UNICO**  
ENGINEERING110 BLUE RAVINE RD SUITE 101 | FOLSOM, CA 95630  
PHONE: 800.277.6623 | uniconengineering.com